



1 평면도
SCALE 1 / 50

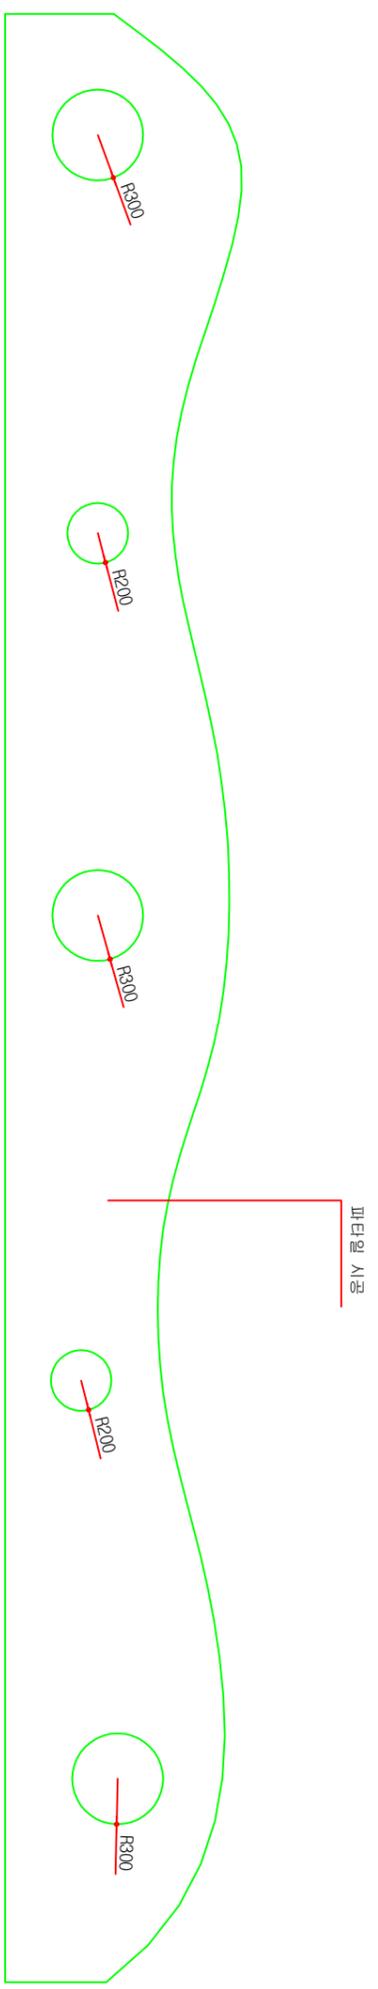

2 평면도
SCALE 1 / 50

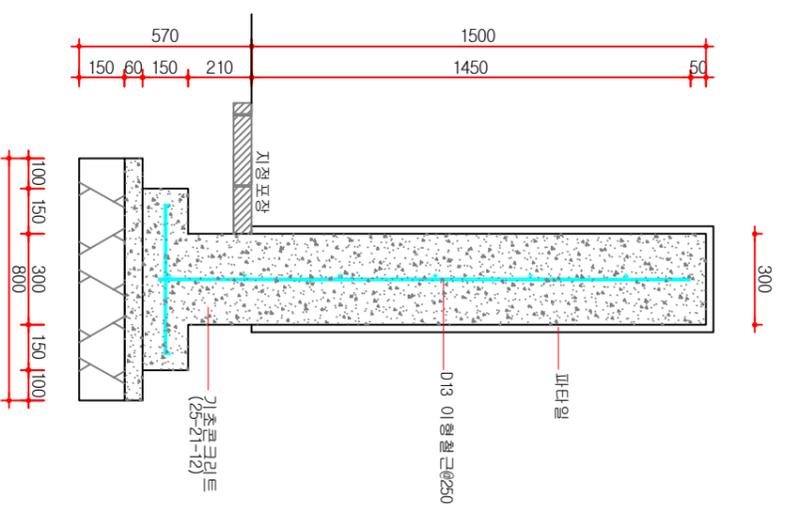

3 기초 상세도
SCALE 1 / 25



4 이미지